


WEST ELEVATION
SCALE 1:50

MATERIALS SCHEDULE		
BUILDING ELEMENT	DETAILS	
1	HARDIE PANEL & BATTENS	CEDARMILL, PAINTED
2	HARDIE TRIM @ CORNERS	CEDARMILL, PAINTED
3	HARDI PLANK SIDING	CEDARMILL, PAINTED
4	FASCIA BOARD	38MM THK. TIMBER, PAINTED
5	SOFFIT	ALUM. PRE- FINISHED
6	ROOF	ASPHALT SHINGLES- BLACK
7	FACE BRICK	REDONDO GREY SMOOTH NORMAN STRETCHER
8	DOORS, FRAMES, TRIM	STEEL, PAINTED
9	LOUVRES & TRIM	PRE-FINISHED
10	FLASHING	METAL FLASHING TO MATCH SOFFIT, SIDING, & TRIM COLOR
11	GUTTERS	ALUMINUM, PRE- FINISHED
12	DOWNSPOUTS	ALUMINUM, PRE- FINISHED
13	GUTTER GUARD	ALUMINUM, PRE-FINISHED
14	RESERVOIR CONCRETE WALLS EXPOSED TO VIEW	SCOTT SYSTEM ELASTOMERIC FORM LINER, #144 - CEDAR STAKE

APPLY SHERWIN WILLIAMS PRO INDUSTRIAL ANTI- GRAFFITI COATING TO THE FOLLOWING BUILDING ELEMENTS: 2 (UP TO EL 95.6), 3, 7, 8, 9, 14

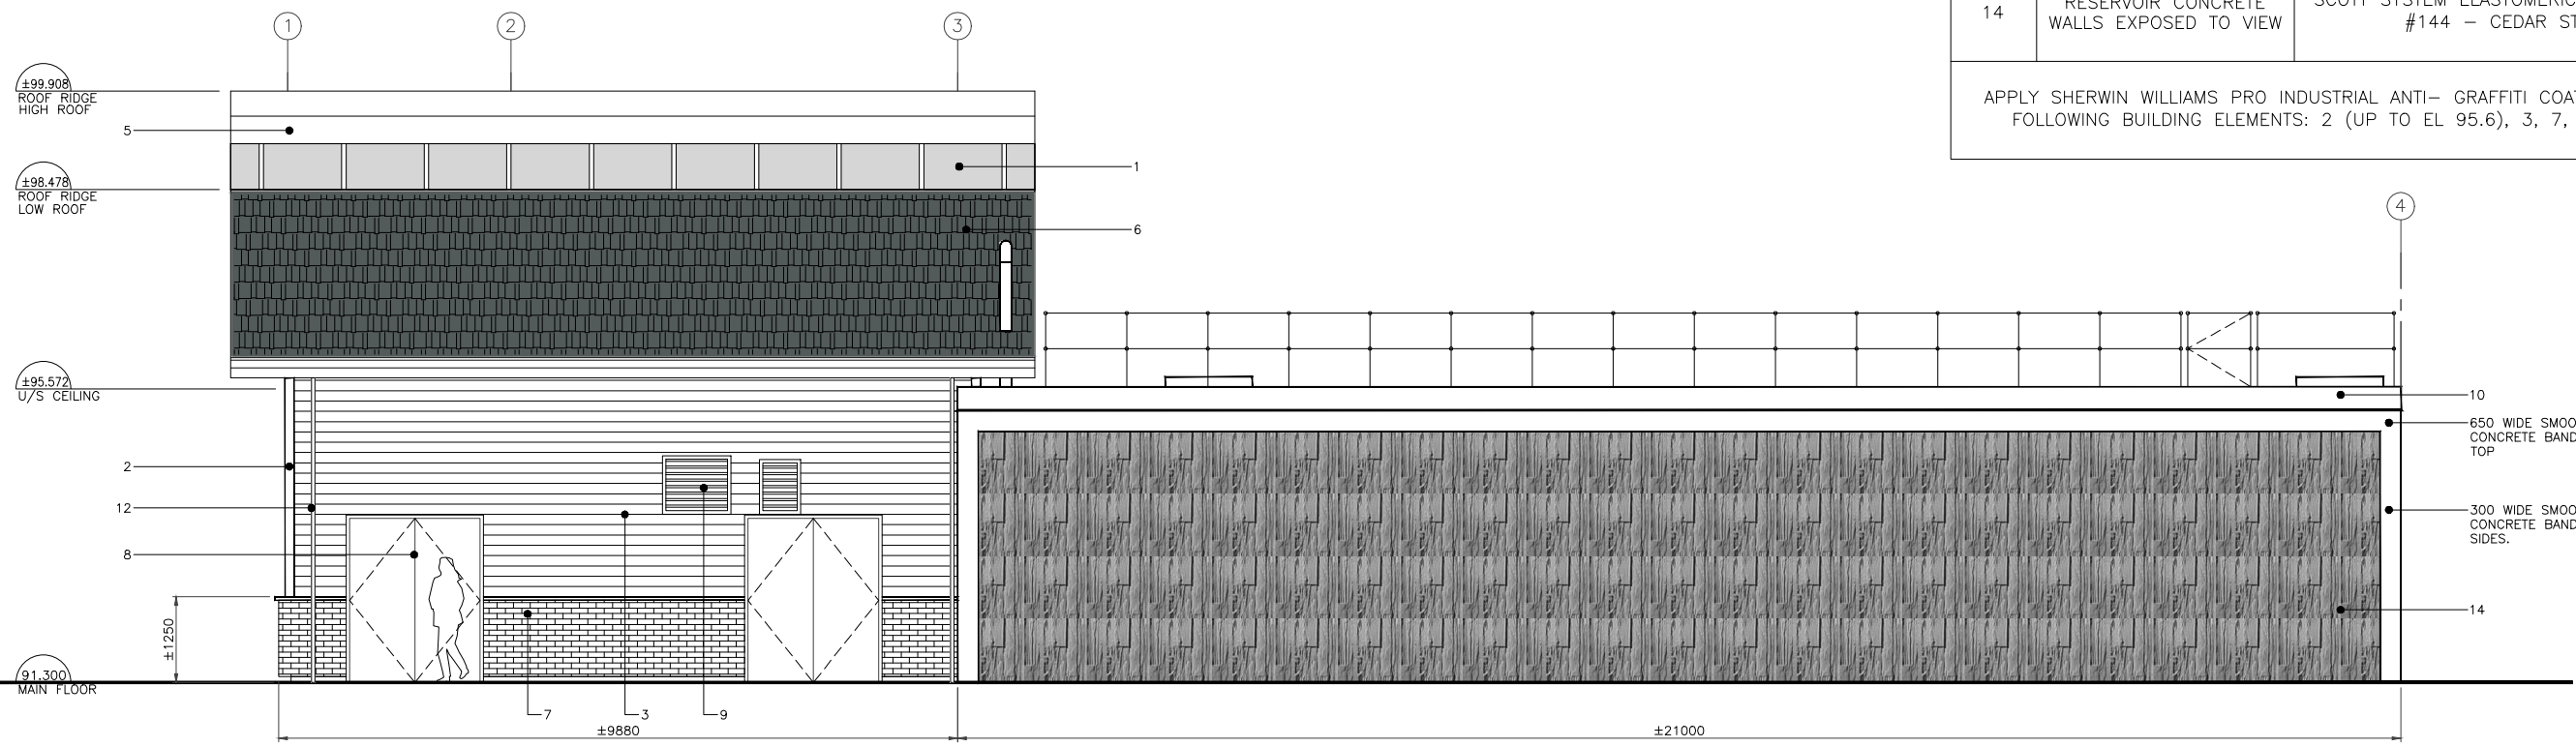

SOUTH ELEVATION
SCALE 1:50

Xrefs: 04444-BE001.DWG, 11700444-IBlock.DWG, 11700444-DRWINGS\OXFORD PS\STRUCTURAL\11700444_A101-A102_SGALL.DWG
 Drawing: U:\117\11700444\DRAWINGS\OXFORD PS\STRUCTURAL\11700444_A101-A102_SGALL.DWG
 January 20, 2015 1:30 P.M.

DRAWING No.	DRAWING TITLE
	REFERENCE DRAWING

No.	DESCRIPTION	DATE	BY
F	ISSUED FOR CONSTRUCTION - REDESIGN	27JAN15	SSG
E	ISSUED FOR CONSTRUCTION	04SEPT14	SSG
D	ISSUED FOR TENDER	26MAY14	SSG
C	ISSUED FOR 90% DESIGN	25APR14	SSG
B	ISSUED FOR BUILDING PERMIT	17APR14	SSG
A	ISSUED FOR 60% DESIGN	14FEB14	SSG

PERMIT STAMP	ENGINEERING STAMP

WHITE ROCK
City by the Sea!

CONSULTANT/CONTRACTOR:
Stantec
 Stantec Consulting Ltd.
 10th Floor 13401 - 108th Avenue
 Surrey BC Canada
 V3T 5T3
 Tel. 604.587.8400
 Fax. 604.587.8489
 www.stantec.com

SCALE:	1:75	-
DRAWN BY:	RJA	-
DESIGNED BY:	SSG	-
CHECKED BY:	RKC	-
APPROVED BY:	-	-
ENGINEER:		
OPERATIONS:		
MAINTENANCE:		

PLANT SITE:	OXFORD STREET SITE	PLANT AREA:	
PROJECT NAME:	WHITE ROCK WATER UTILITY - WATER SYSTEM UPGRADE		
DRAWING TITLE:	PUMP STATION & RESERVOIR ELEVATIONS		
CONSULTANT JOB NO.	DMS DOC. No.	PROJECT No.	DRAWING No.
111700444		230995	A101
REV.	SHT.		
F			