





Johnston Road Redesign - Design Concept




Phase 1 - North Bluff Road to Russell Avenue

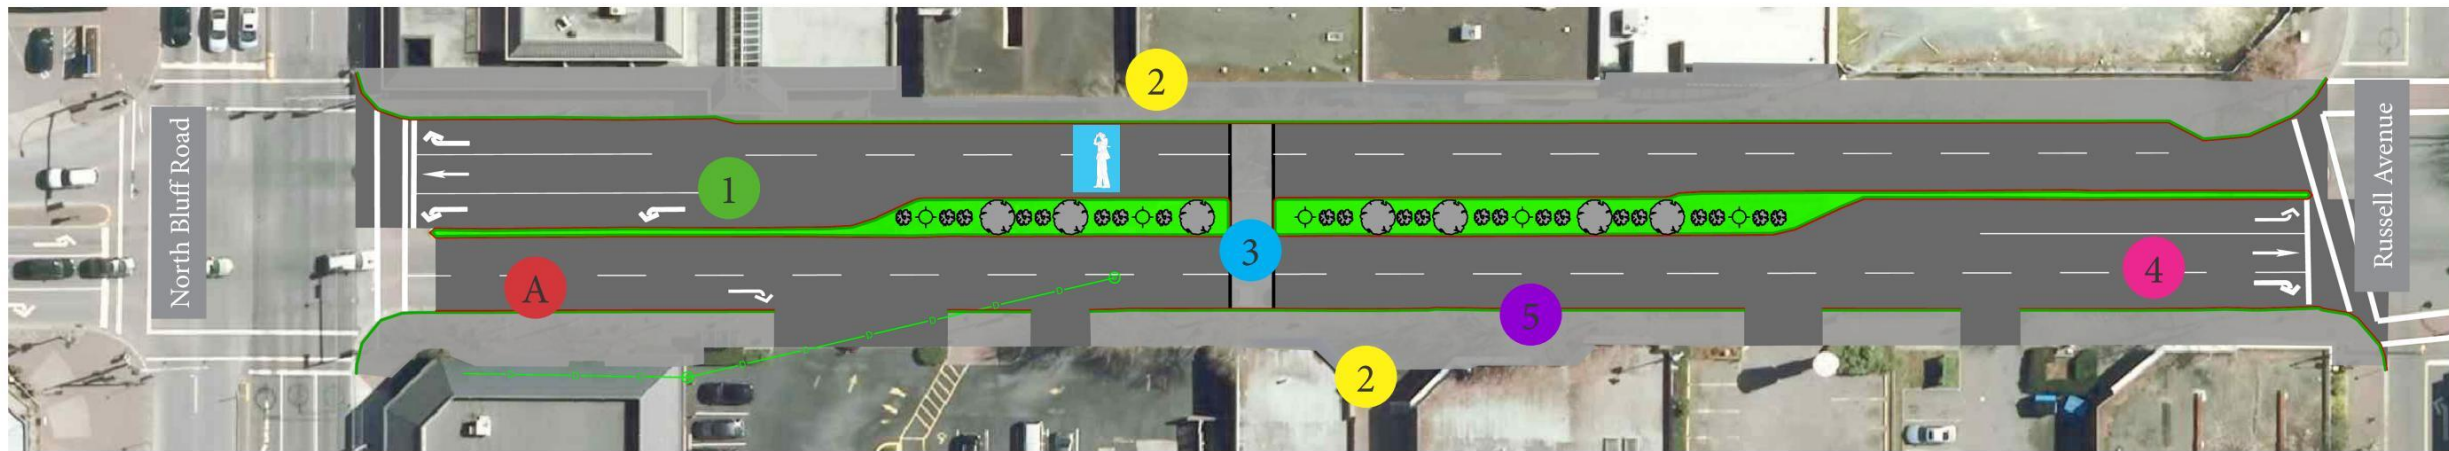

- 1 Extended median with low landscaping and streetlights
- 2 New sidewalk
- 3 New location of mid-block crossing with pedestrian signal
- 4 New south-bound traffic lane to ease congestion
- 5 Relocated bus stop

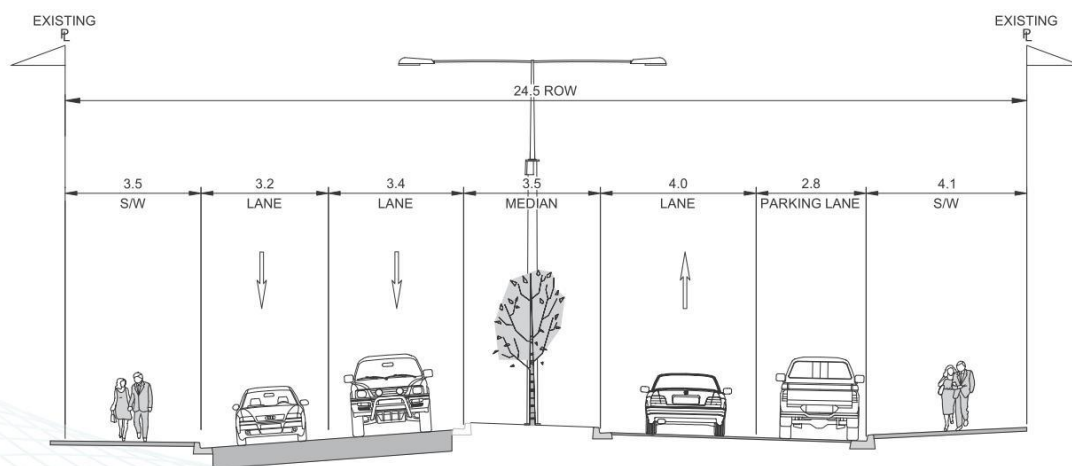

Cross section view from this point looking north

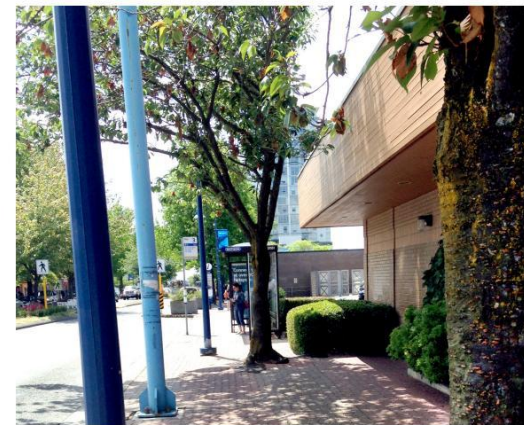

Current sidewalk view and rendering of future view taken from this spot